

**Department of Education**

Ground Floor Plan

S. Sinha college, Aurangabad (Bihar)

Total built-up area 7176 sq. ft. (666.91 sq. M)

*Nishant*


Professional Engineer  
M. S. S. S. S.

*Pratik Kumar*

PRINCE SINGH  
C.A. 99/23314  
AURAANGABAD (BIHAR) PIN-241003

*Principals*

PRINCIPAL  
SACHCHIDANAND SINHA  
AURAANGABAD (BIHAR) PIN-241003

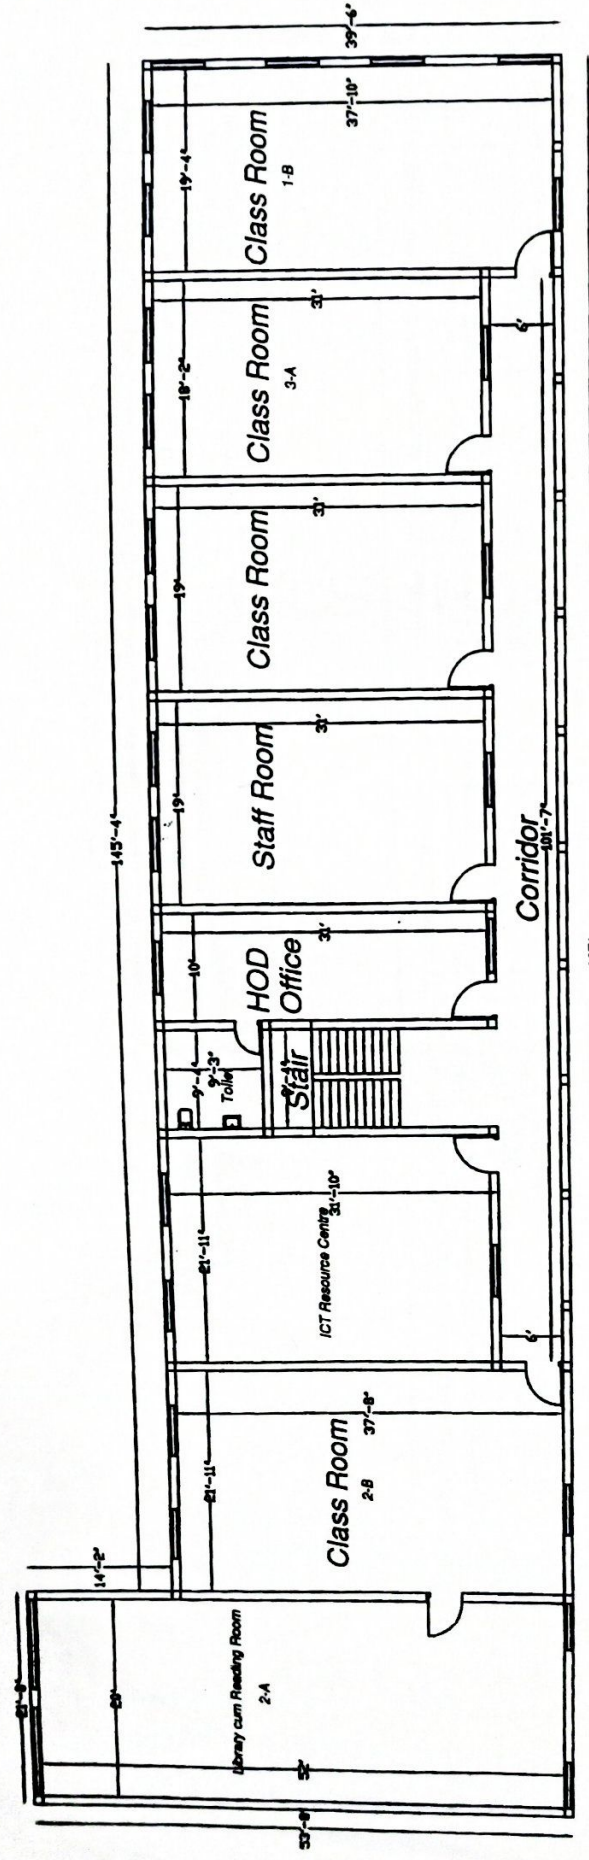

Department of Education

First Floor Plan

S. Sinha college, Aurangabad (Bihar)

Total built-up area 7176 sq. ft. (666.91 sq. M)

Anil Kumar


ARCHITECT

E.O. DELHI Reg No CA/39/23314  
C.O.A. DELHI Reg No 14381  
A.I.A. MUMBAI Reg No 14381

*(Signature)*  
**PRINCIPAL**  
 SACHIDANAND SINHA, I.P.M.E.  
 AURANGABAD (BIHAR) 824102

*(Signature)*

M. C. Datta Gupta

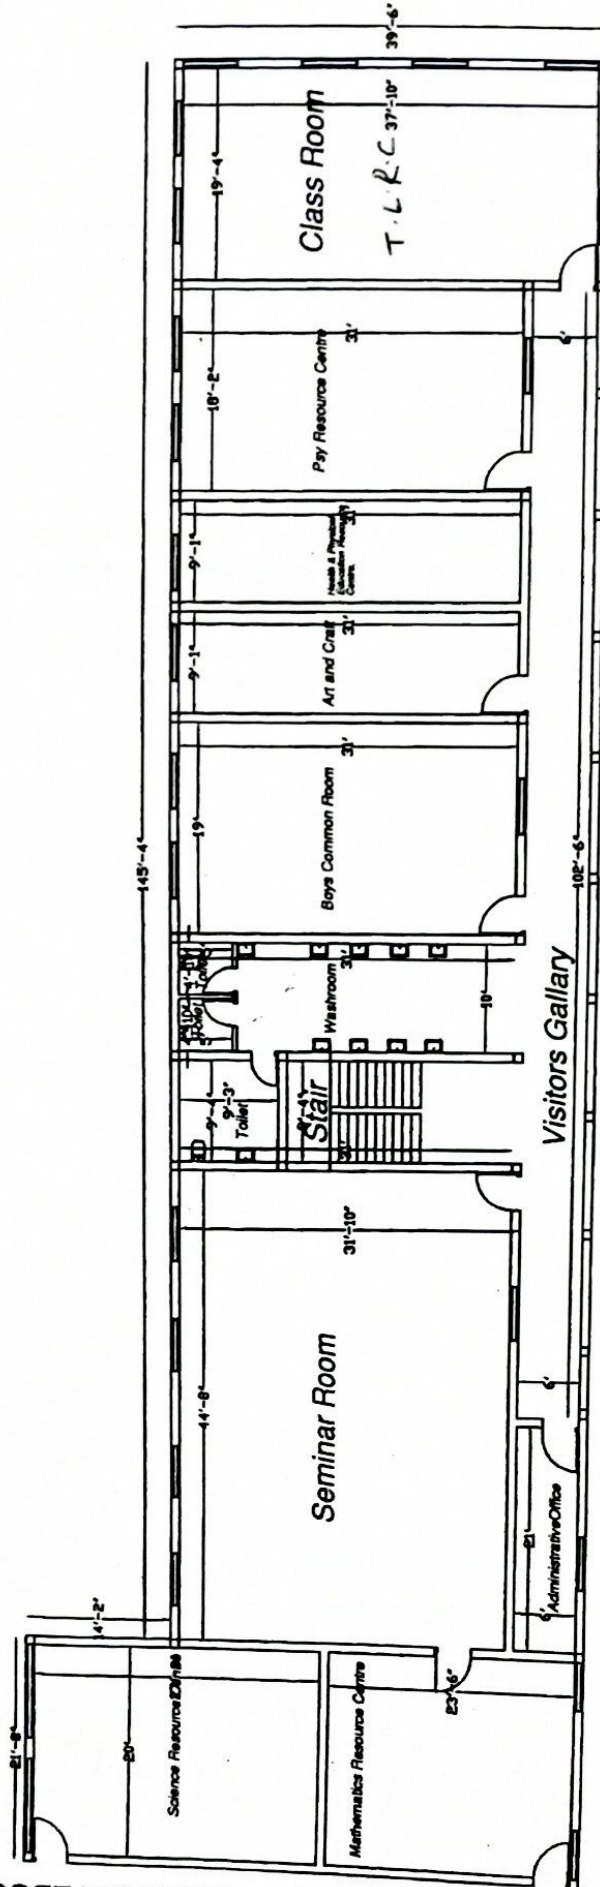

Anil Kumar  
**ANIL KUMAR**  
 U.P. CH.  
 C.S.A. IN LHI Reg No CA/9923314  
 AIA, MUMBAI. Reg No 14351

**Department of Education**  
 Second Floor Plan  
 S. Sinha college, Aurangabad (Bihar)  
 Total built-up area 7176 sq. ft. (666.91 sq. M)

Nitya  
 M. U. Datta Gupta

प्राचार्य कार्यालय :



Tel. Office : 06186 - 223133  
Website : www.ssinhacollege.co.in  
Email : principal@ssinhacollege.co.in

सच्चिदानन्द सिन्हा कॉलेज

नैक से 'बी' ग्रेड प्राप्त

अंगीभूत इकाई - मगध विश्वविद्यालय, बोधगया  
औरंगाबाद - 824102 ( बिहार )

पत्रांक...SSY/152/18

दिनांक...24/05/2018

**FOR MULTIPURPOSE HALL OF THE B.Ed.**

Sachchidanand Sinha College Aurangabad (Bihar) has an auditorium of size 80 ft by 50 ft with sitting capacity of more than 200. This auditorium is common for all the departments of the college. This auditorium is being used by the B.Ed. Department as the multipurpose hall.

Principal

Sachchidanand Sinha College

**PRINCIPAL**  
Aurangabad (Bihar)  
SACHCHIDANAND SINHA COLLEGE  
AURANGABAD (BIHAR) 824102